


**LEGEND:**  
 (20) NUMBER OF PARKING SPACES

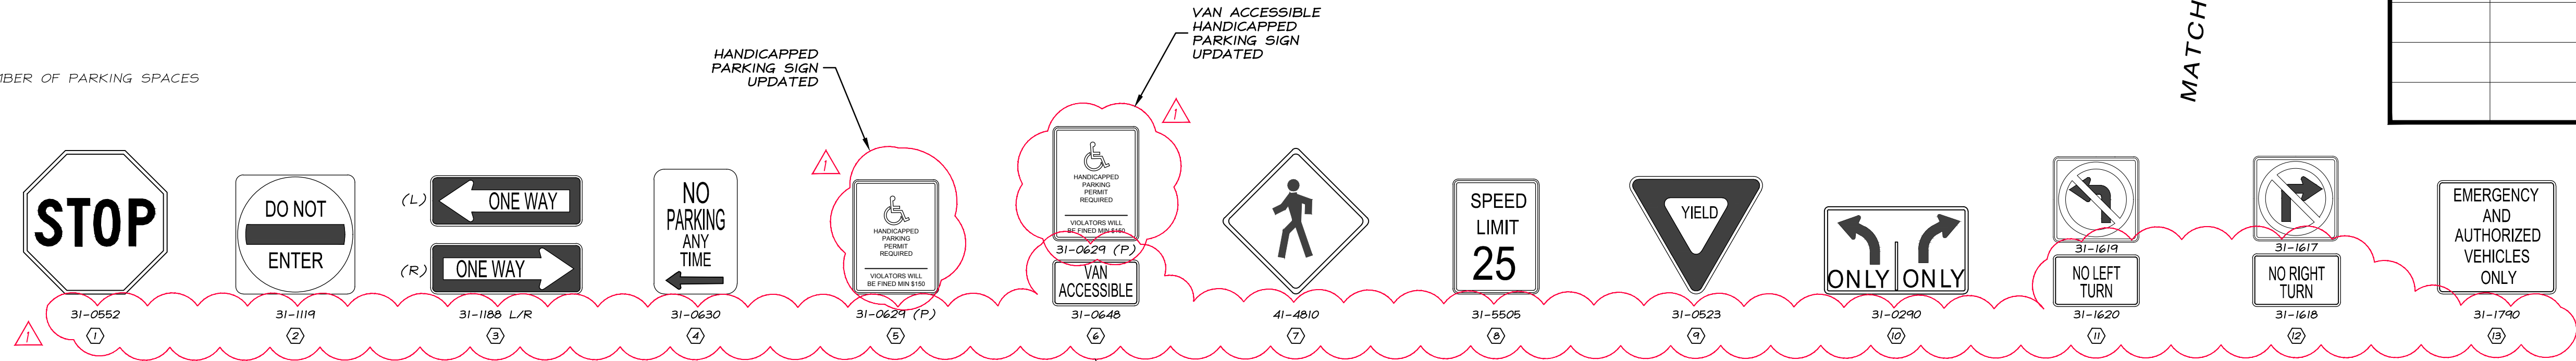

ADDENDUM	NOTES	INITIALS
1	CONNDOT CATALOG NUMBERS ADDED TO SIGNS & HANDICAPPED SIGN TYPES UPDATED	JA

**GENERAL NOTES:**

- REFER TO DWG ABV-01 FOR GENERAL NOTES, LEGEND, ABBREVIATIONS AND DESIGN REFERENCES.
- REFER TO DWG C-06.1 & C-06.2 FOR LOCATIONS OF EROSION AND SEDIMENTATION CONTROL

PROJECT DATA	
FIELD BOOK	BOOK NO. 28, 44-78 & BOOK NO. 29, PG. 17-18
DWG. FILE	15-112-SD01-C03.1&C-03.2.dwg
LAYOUT TAB	C-03.1 - TMP
SHEET No.	14 OF 39

1 INCH = 20 FEET  
 DRAWN BY: A.R. & J.A.  
 DATE: JUNE - JULY 2015  
 PROJECT No. 2015-112  
 DWG No. D-208N

**STADIA ENGINEERING ASSOCIATES, INC.**  
 ENGINEERS • ENVIRONMENTAL PLANNERS • SURVEYORS  
 811 VANDERBILT STREET, SUITE 100  
 SOUTHBRIDGE, MASSACHUSETTS 01550  
 TEL: 508.253.4242  
 FAX: 508.253.4243  
 WWW.STADIAENGINEERING.COM  
 E-MAIL: INFO@STADIAENGINEERING.COM

DATE	INITIALS	REVISIONS
18 MAR 2016	JA	FRZ SUBMISSION RELEASED FOR REVIEW AND COMMENTS BY CITY
26 APR 2016	JA	FINAL PLAN SET RELEASED FOR BIDDING

**TRAFFIC MANAGEMENT PLAN**  
 DEPICTING THE REHABILITATION OF THE PARKING LOTS ALONG  
**EUGENE O'NEILL DRIVE**  
 PREPARED FOR THE  
**CITY OF NEW LONDON**  
 EUGENE O'NEILL DRIVE, STATE STREET, BANK STREET, PEARL STREET,  
 GOLDEN STREET, STATE STREET, BANK STREET, AND STARR STREET,  
 NEW LONDON, CONNECTICUT

PROJECT No. 2015-112  
 PLOT DATE 16 MAY 2016  
 DWG No. SD01-C-03.1