

# RECONSTRUCTION OF OCEAN AVENUE


## PRELIMINARY CONCEPT PLAN

### FROM NILES HILL ROAD TO NEPTUNE AVENUE

### NEW LONDON, CONNECTICUT

### SEPTEMBER, 2015

## LENGTH OF PROJECT 4,450 LINEAR FEET

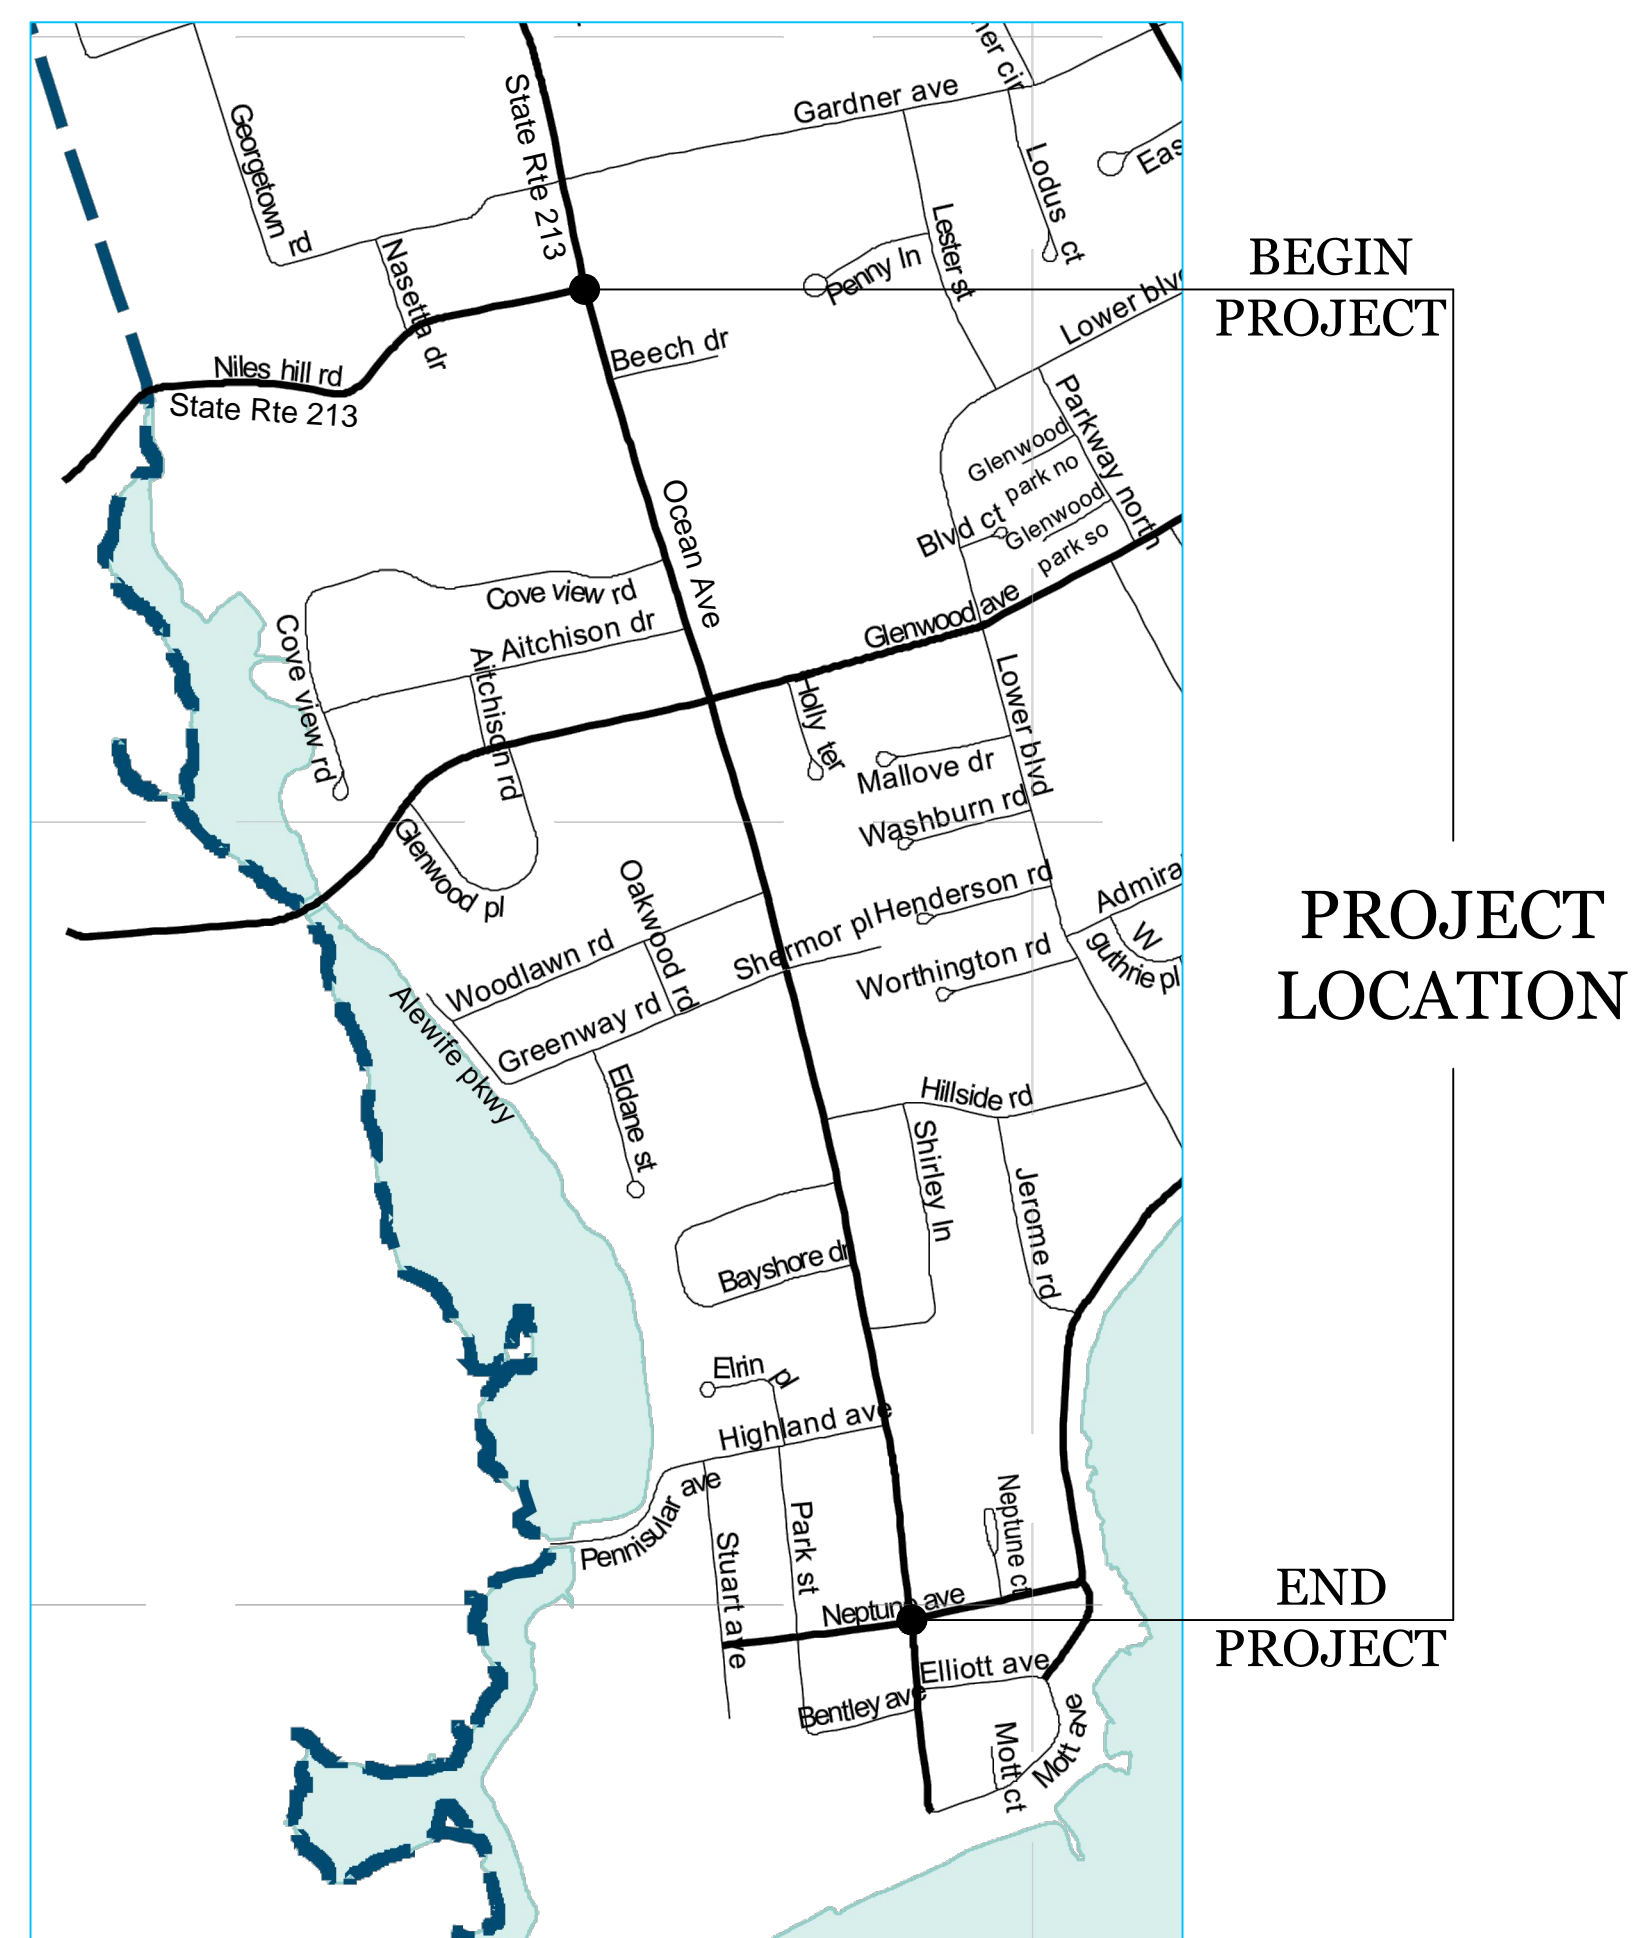

VICINITY MAP

NOT TO SCALE

NOTE: EXISTING SOIL TYPE  
 AS PER AVAILABLE MAPPING FROM THE  
 NATIONAL RESOURCES CONSERVATION  
 SERVICE THE SOIL TYPE WITHIN THE  
 PROJECT AREA IS PAXTON AND  
 MONTAUK FINE SANDY LOAMS, 3 TO 8  
 PERCENT SLOPES - VERY GOOD  
 SUBGRADE / SUBBASE SOIL.

SHEET INDEX

- COVER SHEET
- SITE PLAN - 1 OF 4
- SITE PLAN - 2 OF 4
- SITE PLAN - 3 OF 4
- SITE PLAN - 4 OF 4
- DETAILS

REVISED NOVEMBER, 2015

CITY OF NEW LONDON, CONNECTICUT  
 DEPARTMENT OF PUBLIC WORKS  
 ENGINEERING SERVICES

