


SUMMARY TABLE	
EXISTING PARKING SPACES	3540
PROPOSED PARKING SPACES	112
PROPOSED TREES	207
EXISTING TREES TO REMAIN	114
EXISTING TREES TO BE REMOVED	42

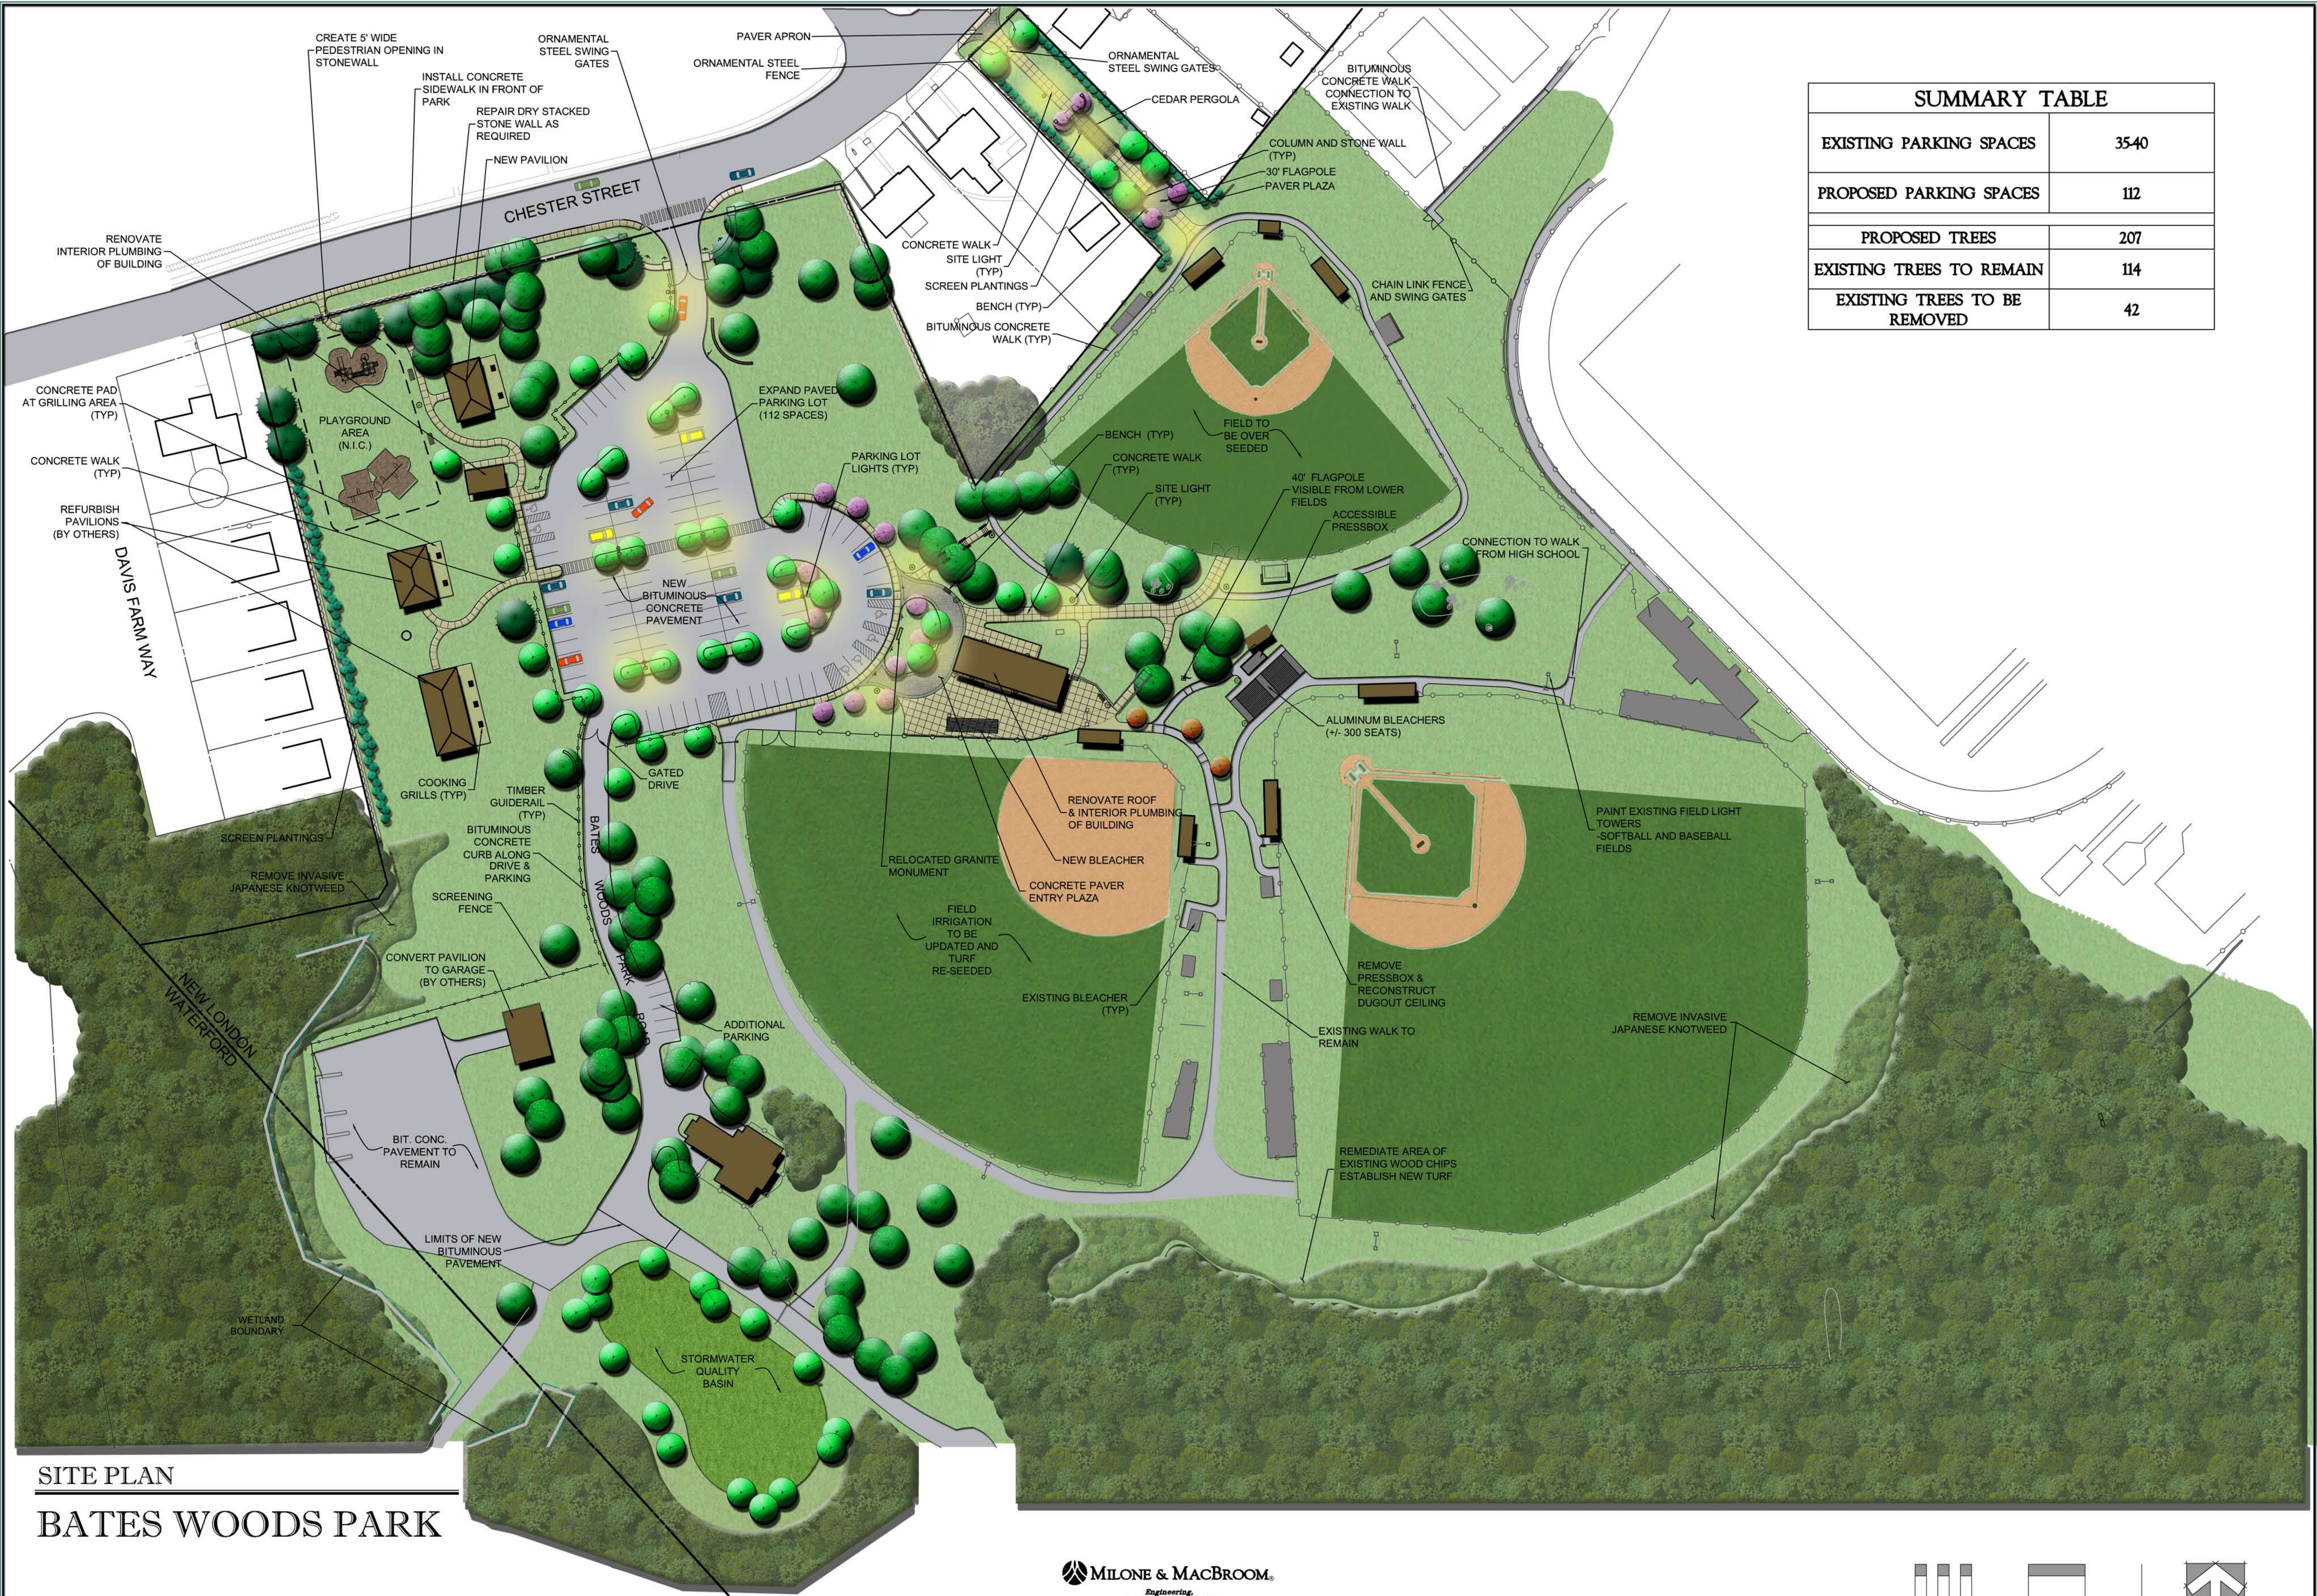

SITE PLAN

BATES WOODS PARK

