


PUB. ROAD DIV. NO.	STATE	TOWN	FED. AID PROJ. NO.	PROJ. NO.	YEAR	ROUTE NO.	SHEET NO.	TOTAL SHEETS
1	CONN.	NEW LONDON	US-11(5)	94-114	1971	1-95	119	810

TOPOGRAPHY AND CONSTRUCTION PLAN



For Revisions of 4-27-72
See Sheet No. 119A

NOTE:
GRANITE CURBS SET ON A RADIUS OF 100 FEET OR LESS SHALL BE 5" GRANITE CURVED STONE CURBING OR 6" GRANITE CURVED STONE CURBING WHICHEVER APPLIES.
ALL TYPE "C", "C-L" & "C-G" C.B.'S TO HAVE TYPE "B" STEEL FRAME AND GRATE UNLESS TYPE "A" IS DESIGNATED ON PLAN WITH SUFFIX (A) WHERE TYPE "C" C.B. IS USED ADJACENT TO GRANITE SLOPE CURBING, TOP WILL BE MODIFIED AS SHOWN IN MISCELLANEOUS DETAILS

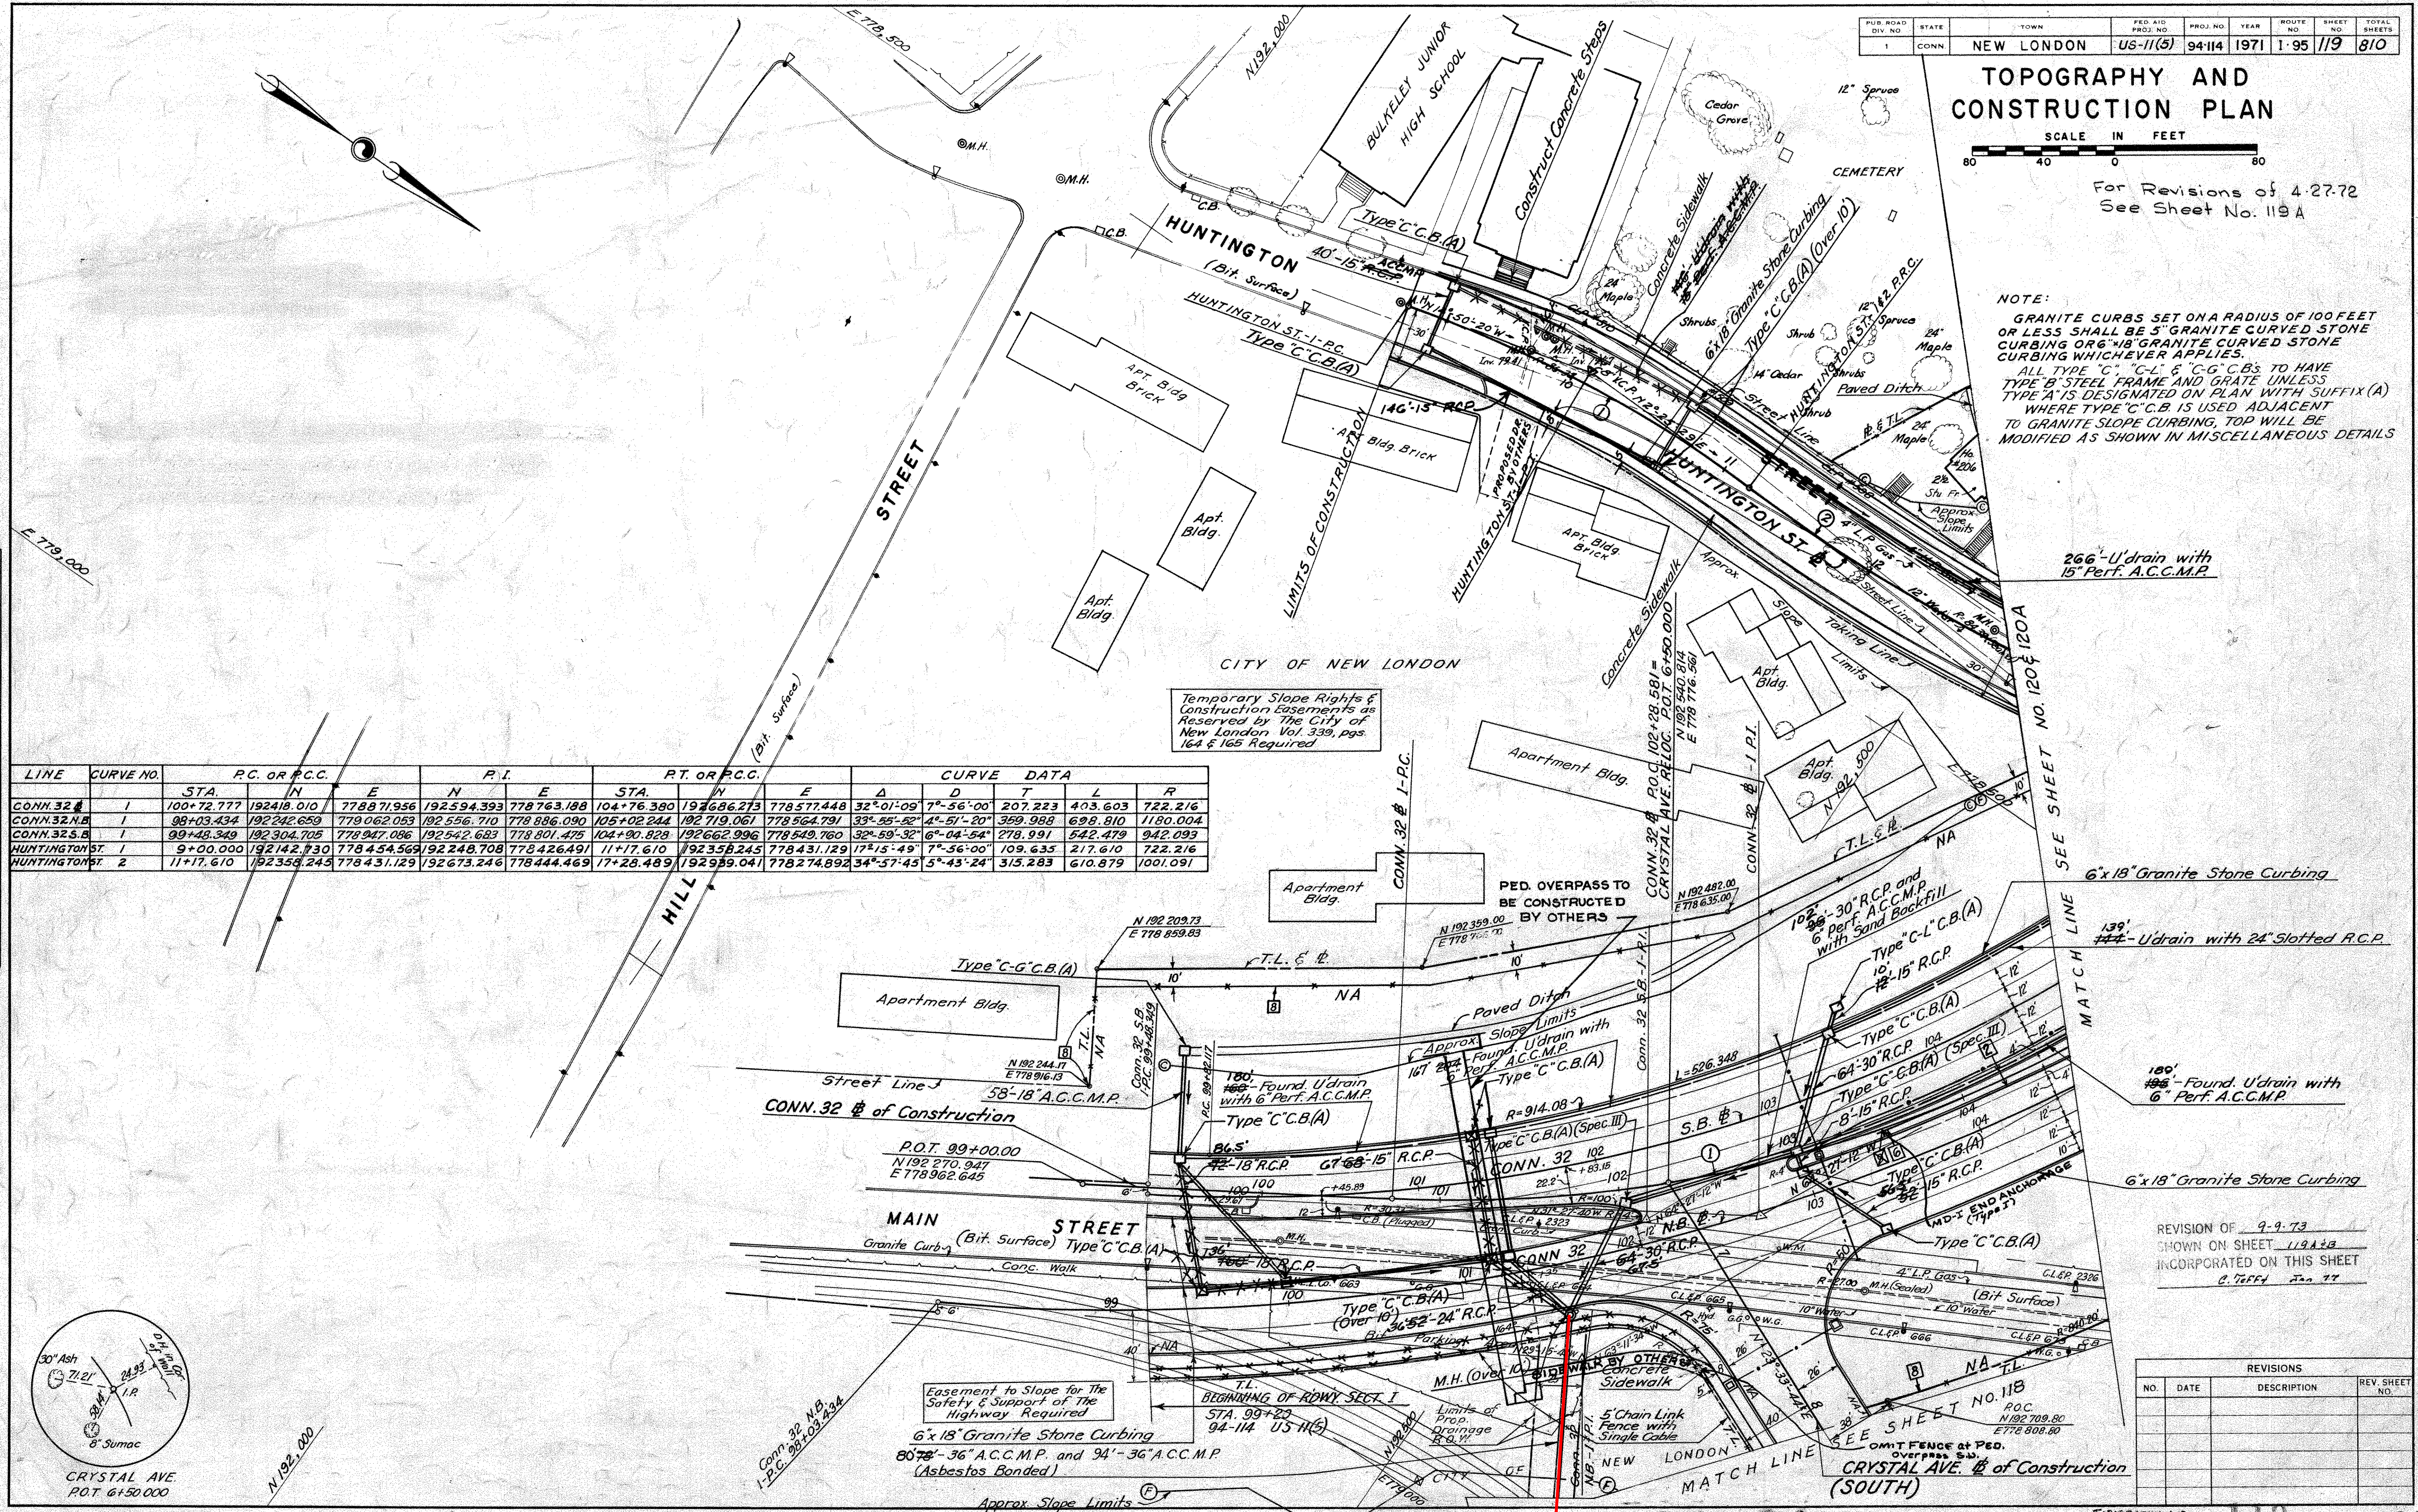

LINE	CURVE NO.	P.C. OR P.C.C.			P.I.			P.T. OR P.T.C.			CURVE DATA			
		STA.	N	E	N	E	STA.	N	E	Δ	D	T	L	R
CONN. 32 # 1	1	100+72.777	192418.010	778871.956	192594.393	778763.188	104+76.380	192686.273	778577.448	32°01'09"	7°56'00"	207.223	403.603	722.216
CONN. 32 N.B. 1	1	98+03.434	192242.659	779062.053	192556.710	778886.090	105+02.244	192719.061	778564.791	33°55'52"	4°51'20"	359.988	698.810	1180.004
CONN. 32 S.B. 1	1	99+48.349	192304.705	778947.086	192542.683	778801.475	104+90.828	192662.996	778549.760	32°59'32"	6°04'54"	278.991	542.479	942.093
HUNTINGTON ST. 1	1	9+00.000	192142.730	778454.569	192248.708	778426.491	11+17.610	192358.245	778431.129	17°15'49"	7°36'00"	109.635	217.610	722.216
HUNTINGTON ST. 2	2	11+17.610	192358.245	778431.129	192673.246	778444.469	17+28.489	192989.041	778274.892	34°57'45"	5°43'24"	315.283	610.879	1001.091

Temporary Slope Rights & Construction Easements as Reserved by The City of New London Vol. 339, pgs. 164 & 165 Required

REVISION OF 9-9-73
SHOWN ON SHEET 119A & B
INCORPORATED ON THIS SHEET
C. TERRY Jan 77

REVISIONS		
NO.	DATE	DESCRIPTION

