



- NOTES:
1. MANHOLE COVERS ARE TO BE LEBARON FOUNDRY MODEL LCB248, OR APPROVED EQUAL.
 2. FLAP GATE SHALL BE ATTACHED TO 24" D.I. CULVERT PIPE WITH 125# FLANGE.
 3. WHERE SHOWN, WATER AND GAS SERVICE LOCATIONS ARE ASSUMED BASED ON VALVES FOUND. SERVICES SHALL BE SUPPORTED OR REMOVED AND RESET WITHIN THE LIMITS OF EXCAVATION FOR DRAINAGE.
 4. SIGNS, SIDEWALKS AND OTHER EXISTING FEATURES DISTURBED BY THE WORK SHALL BE RESET OR RESTORED AS REQUIRED.

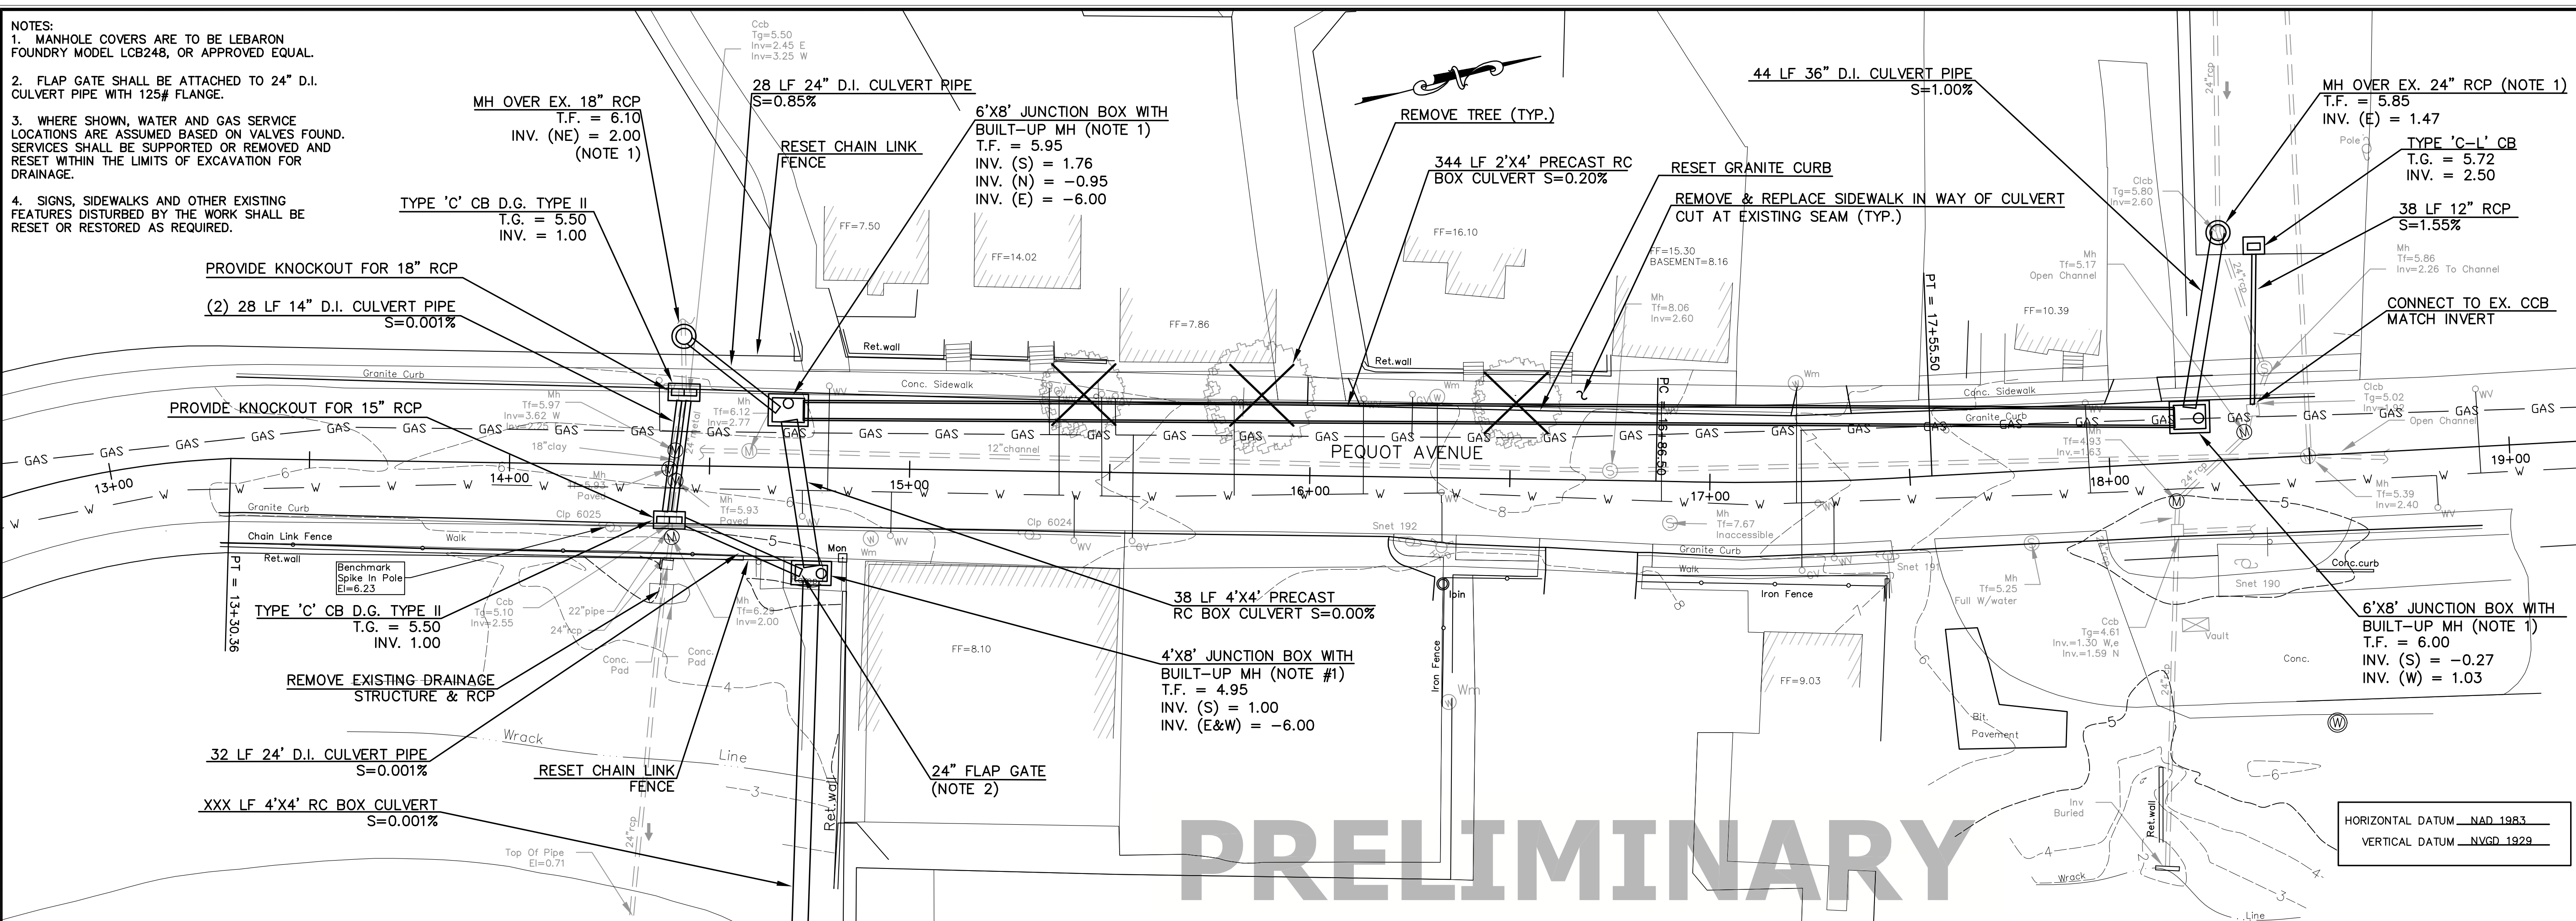

PRELIMINARY

HORIZONTAL DATUM NAD 1983
VERTICAL DATUM NAVD 1929

WM DENOTES WATER METER

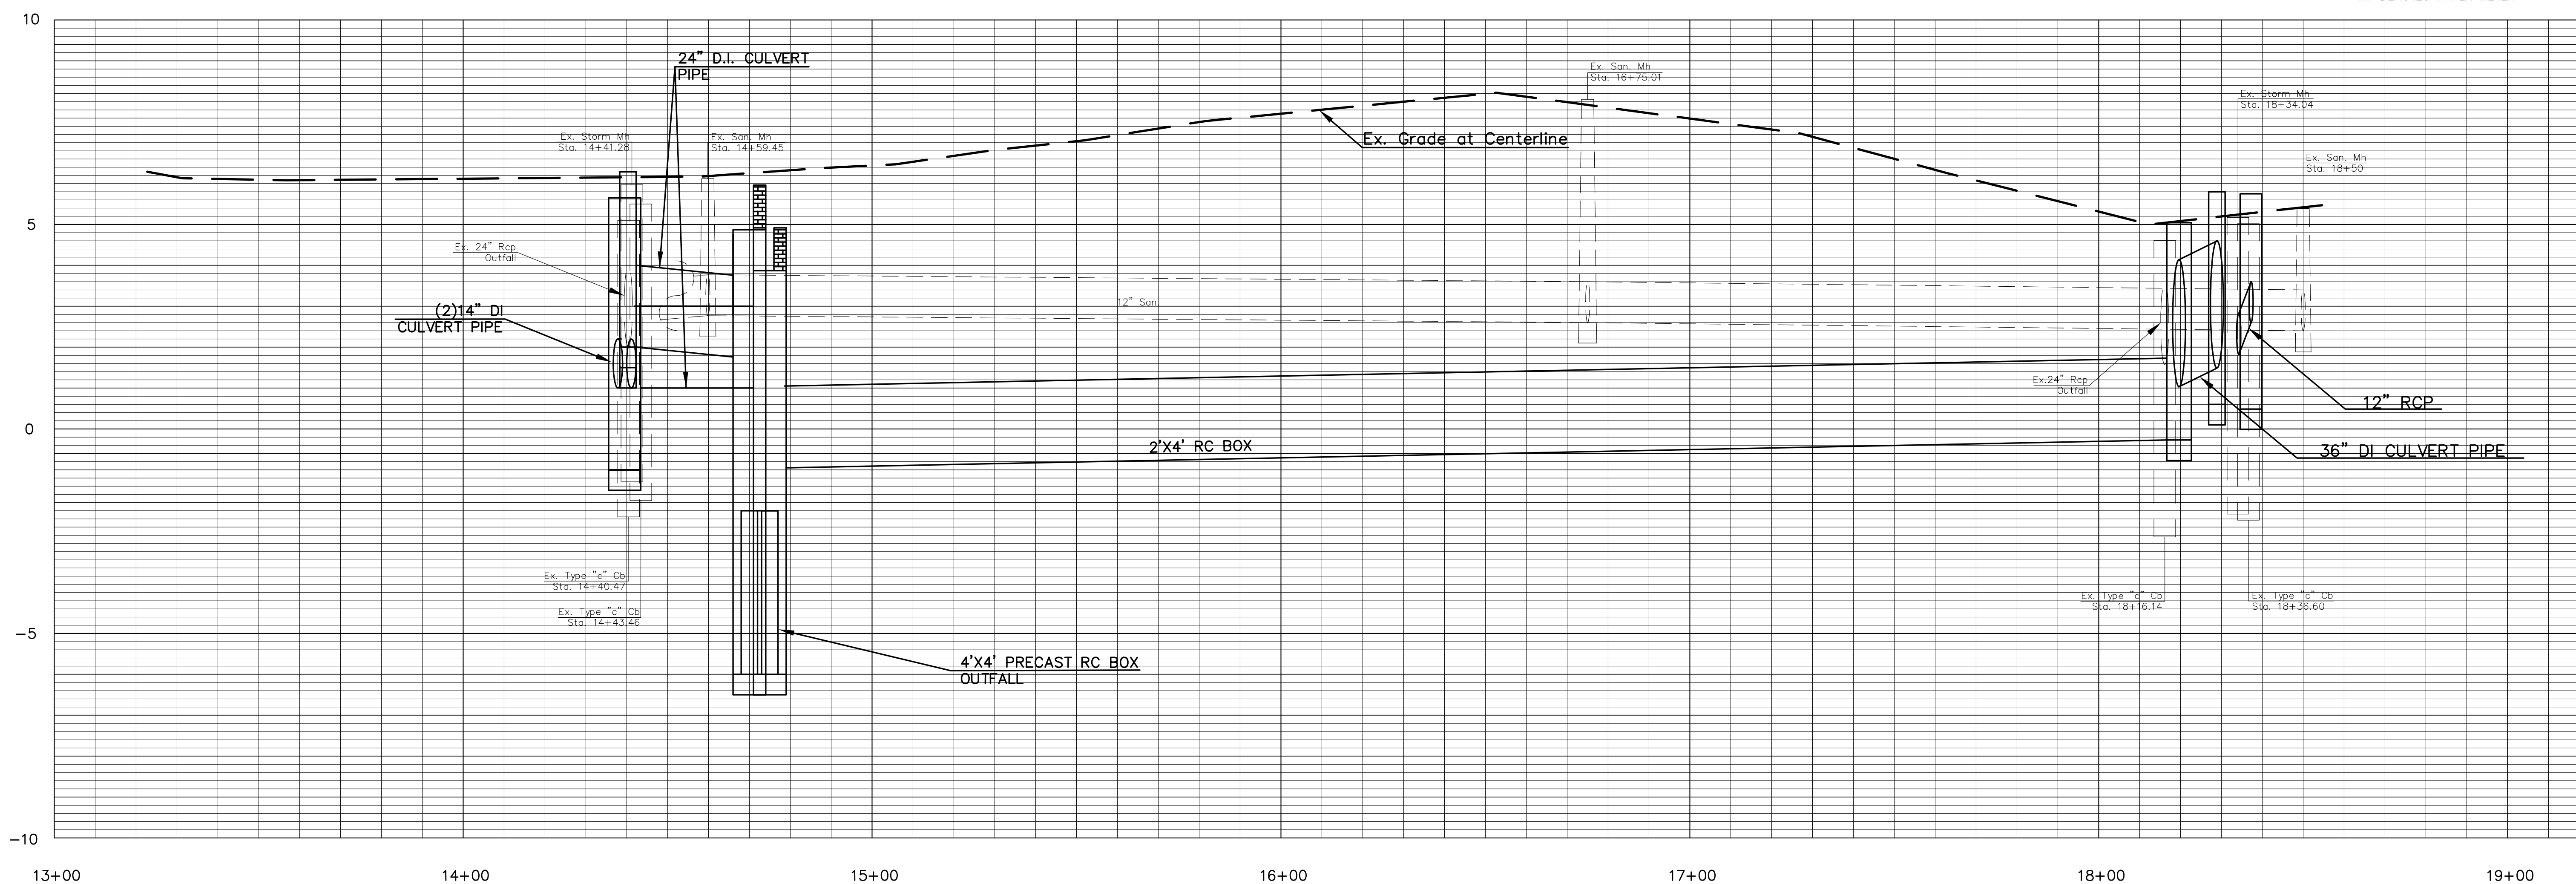

MILONE & MACBROOM
Engineering, Architecture, Landscape Architecture and Environmental Science
716 South Main Street
Cheshire, Connecticut 06410
(203) 271-1773 Fax (203) 272-9733
www.miloneandmacbroom.com

NO.	DATE	DESCRIPTION

REVISIONS

PEQUOT AVENUE DRAINAGE IMPROVEMENTS
PEQUOT AVENUE
NEW LONDON, CONNECTICUT

MEF DESIGNED	MAA DRAWN	JRG CHECKED
SCALE 1" = 20' (H) 1" = 2' (V)		
DATE 1/29/04		
PROJECT NO. 2389-06		
DWG NAME PEQUOTAVEDWG		

1
SHEET NO.